


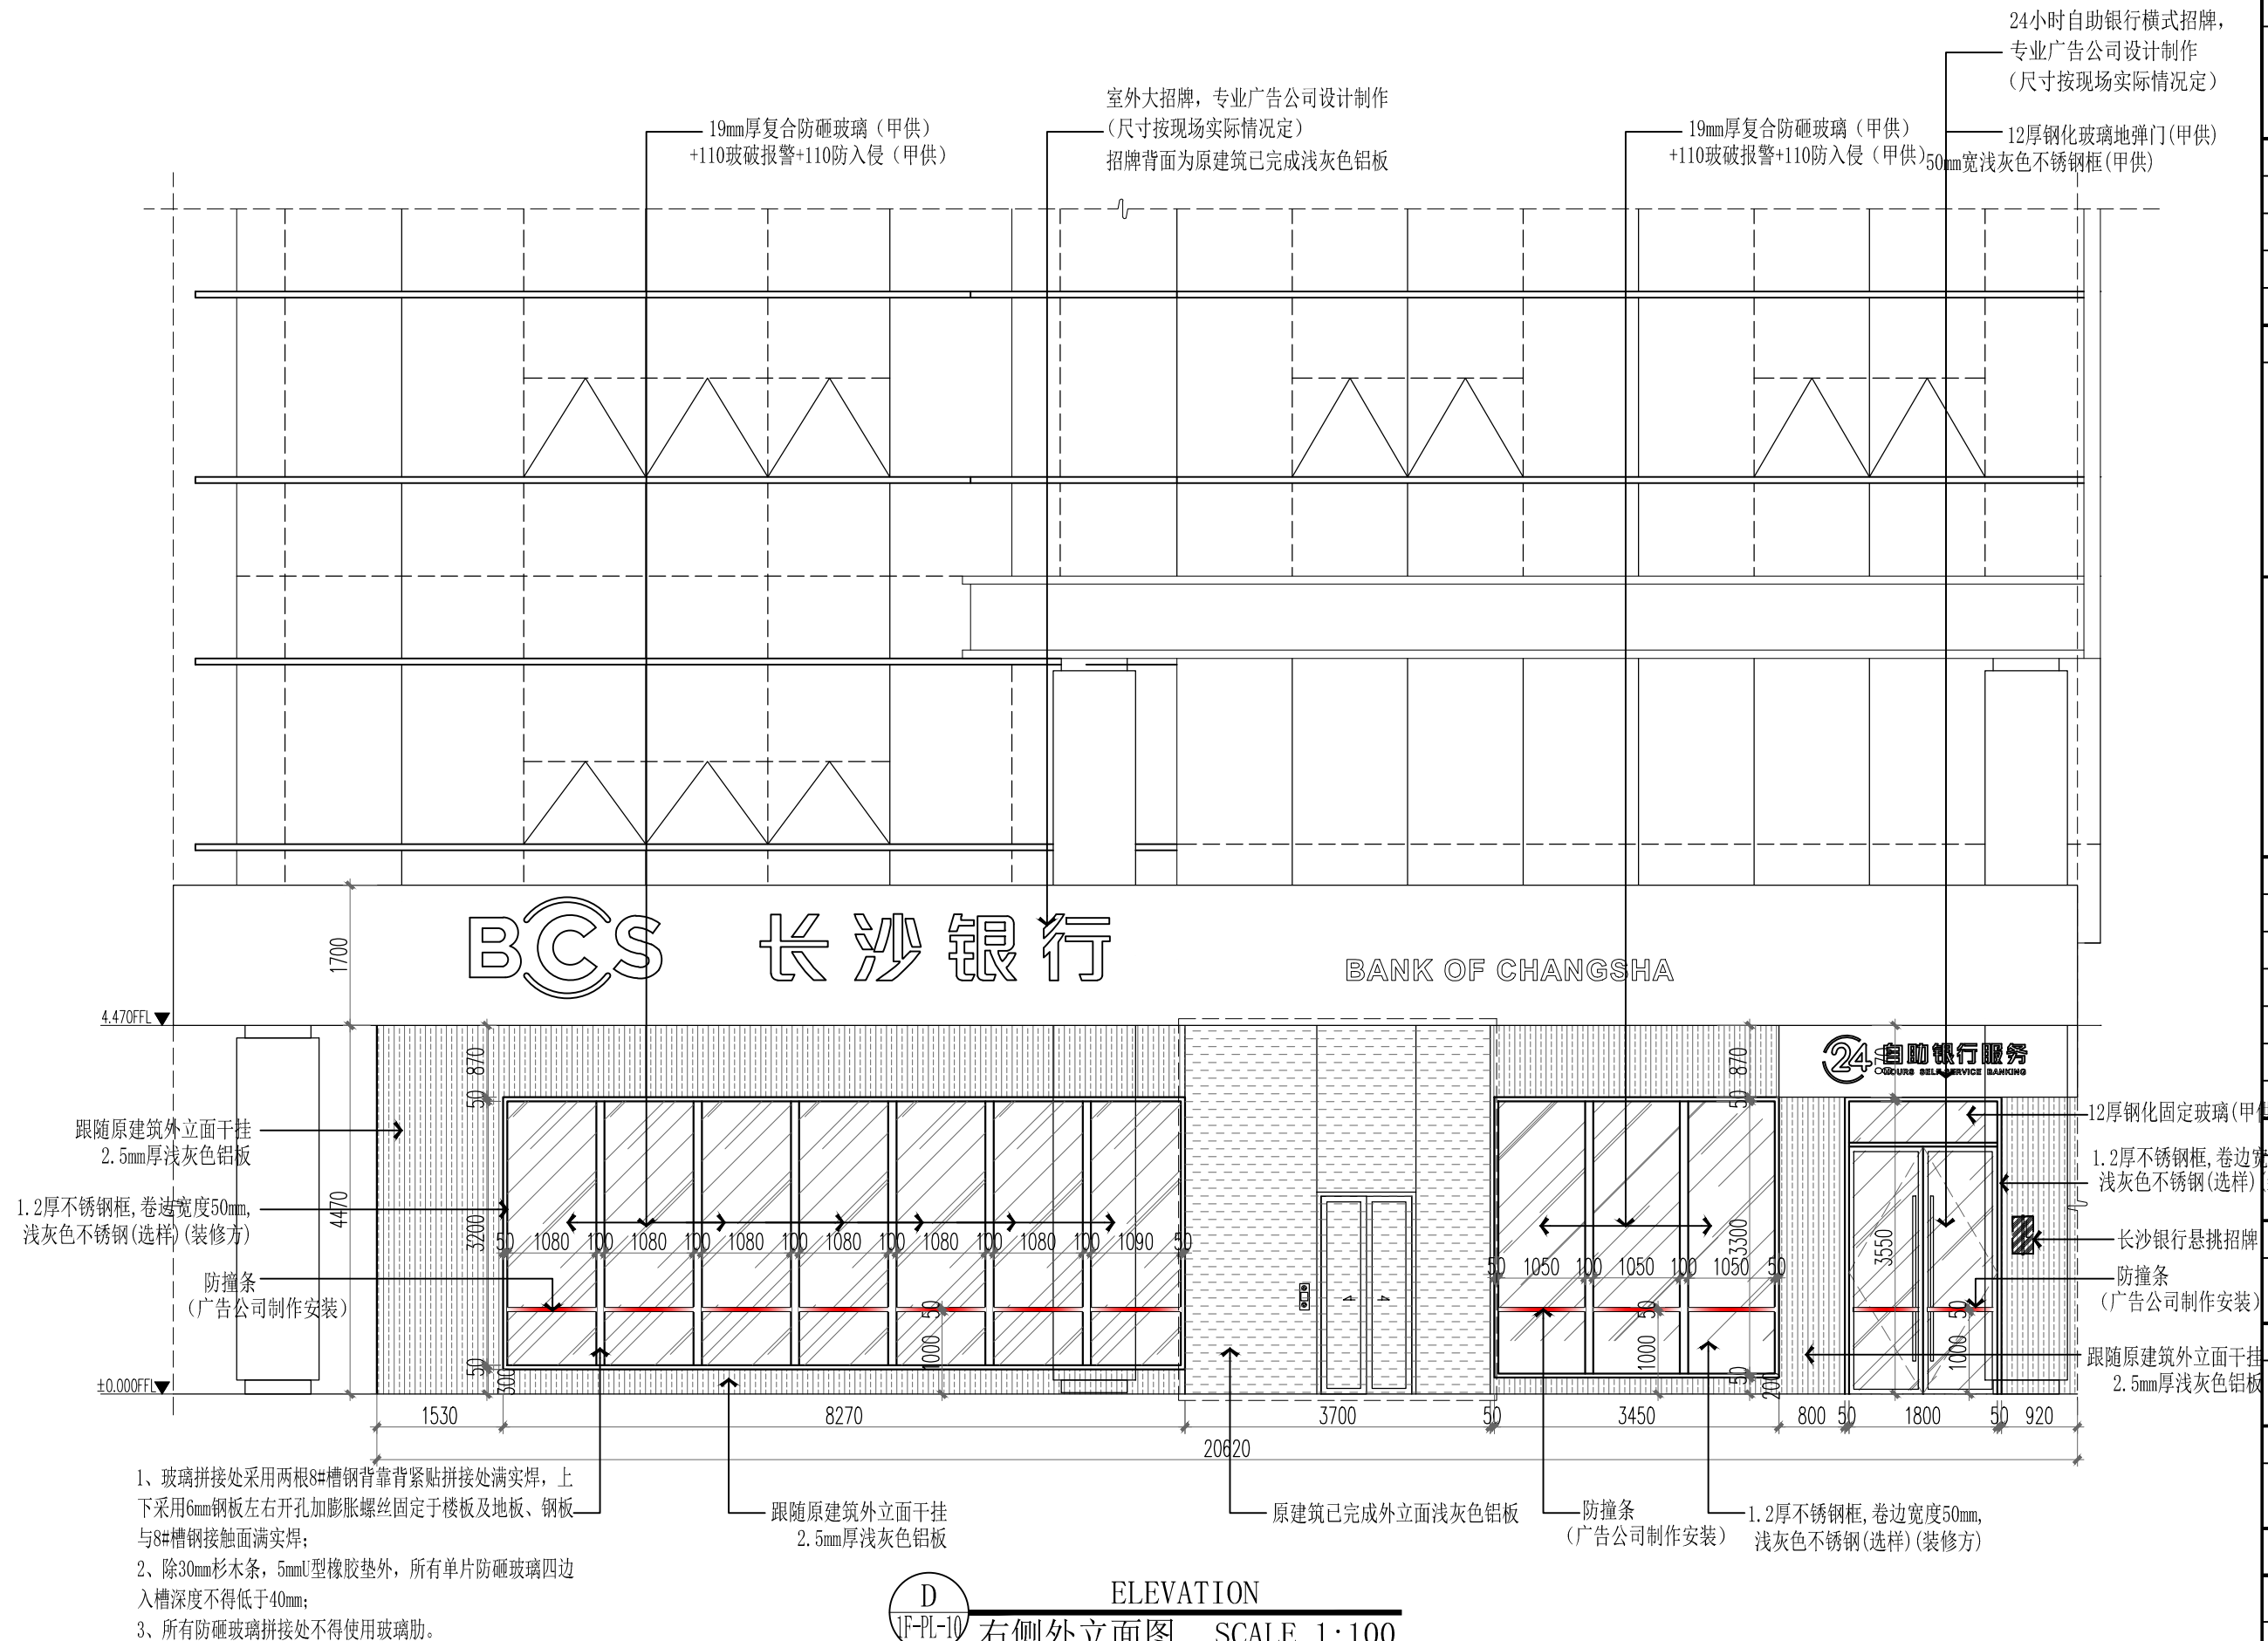

D ELEVATION
1F-PL-10 右侧外立面图 SCALE 1:100