


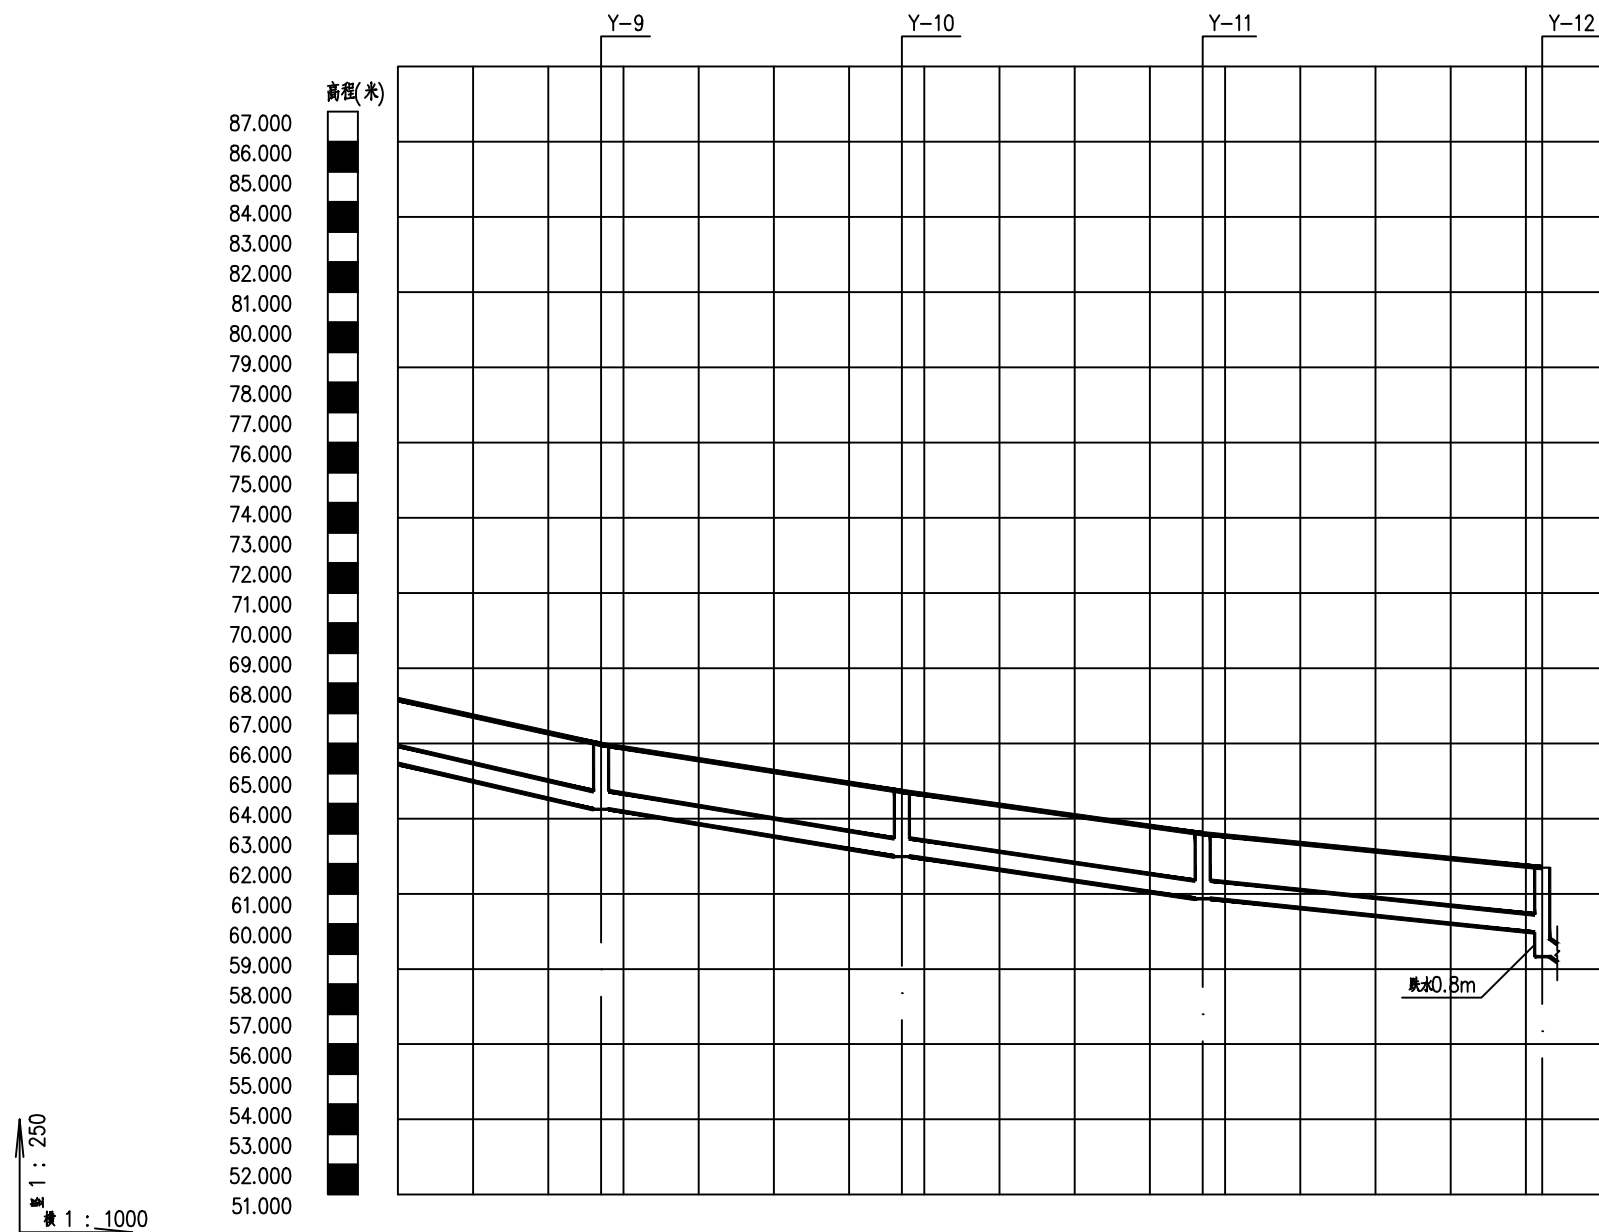

设计地面标高	65.967		64.398		62.994		61.870
管顶覆土	1.5		1.5		1.5		1.5
设计管内底标高	63.809		62.240		60.836		59.712
井编号	Y-9		Y-10		Y-11		Y-12
管内底埋深	2.16		2.16		2.16		2.16
管径及坡度	D716x58 i=5.51	D716x58 i=3.92	D716x58 i=3.51	D716x58 i=2.49			
平面距离	L=40	L=40	L=40	L=45.18			
管道基础							
井规格	Ø1000		Ø1000		Ø1000		Ø1000