
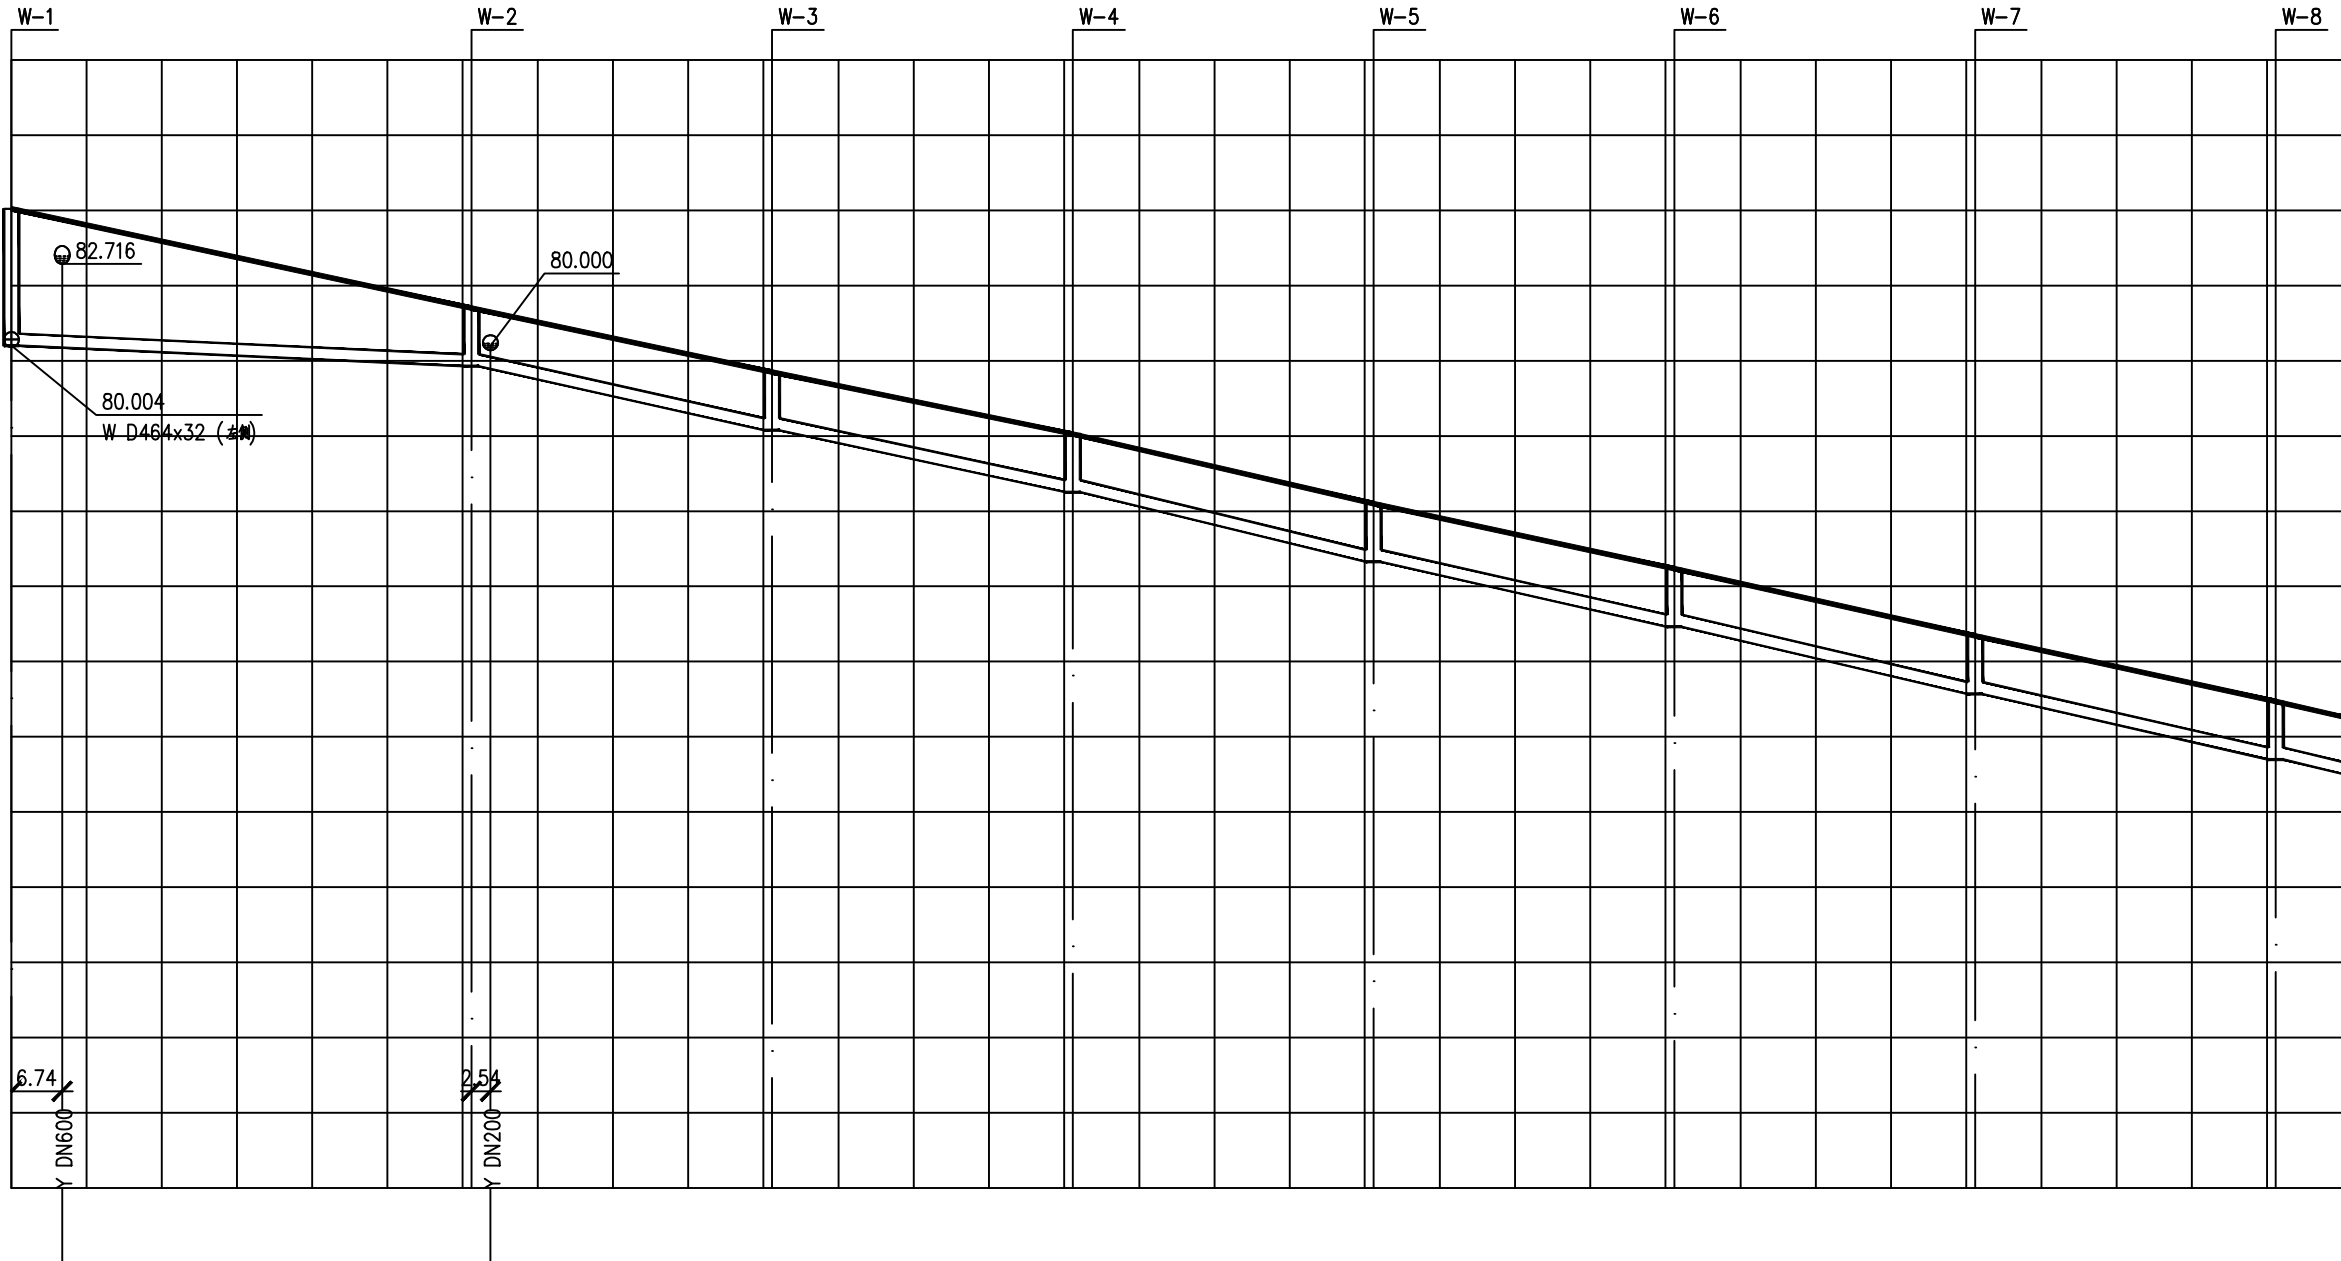


比例尺
1:250
1:1000

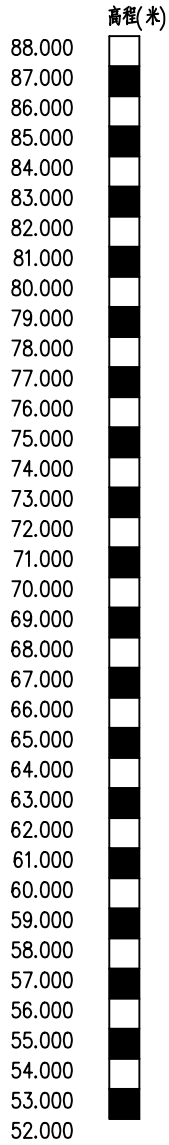

设计地面标高	84.553	84.189		81.249 81.114		79.120		77.065		74.747		72.588		70.353		68.175
管顶覆土	4.12			1.5		1.5		1.5		1.5		1.5		1.5		1.5
设计管内底标高	80.000			79.317		77.188		75.133		72.815		70.656		68.421		66.243
井编号	W-1	W-2		W-3		W-4		W-5		W-6		W-7		W-8		
管内底埋深	4.55	1.93		1.93		1.93		1.93		1.93		1.93		1.93		
管径及坡度	D464x32 i=1.12		D464x32 i=5.32		D464x32 i=5.14		D464x32 i=5.8		D464x32 i=5.4		D464x32 i=5.59		D464x32 i=5.44		D464x32 i=5.44	
平面距离	L=61.17		L=40		L=40		L=40		L=40		L=40		L=40		L=40	
管道基础	120° 砂石基础															
井规格	ø1000	ø1000		ø1000		ø1000		ø1000		ø1000		ø1000		ø1000		